

1 FIRST FLOOR PLAN  
1/8" = 1'-0"



2 SECOND FLOOR PLAN  
1/8" = 1'-0"

THIS DRAWING IS THE PROPERTY OF G4 DESIGN STUDIOS, LLC AND IS NOT TO BE COPIED, REPRODUCED, OR THE CONTENT THEREOF USED, IN WHOLE OR IN PART, WITHOUT THE PRIOR WRITTEN CONSENT OF STEVE GUILD



235 RIVER ROAD  
VT CONSTRUCTION COMPANY  
ESSEX, VERMONT


SCALE: 1/8" = 1'-0"  
DATE: 10/01/2025  
DRAWN BY: WGI  
CHECKED BY: SG  
PROJECT: 235 RIVER

SHEET TITLE:


FLOOR PLANS

FOR REVIEW ONLY  
NOT FOR CONSTRUCTION

A-1

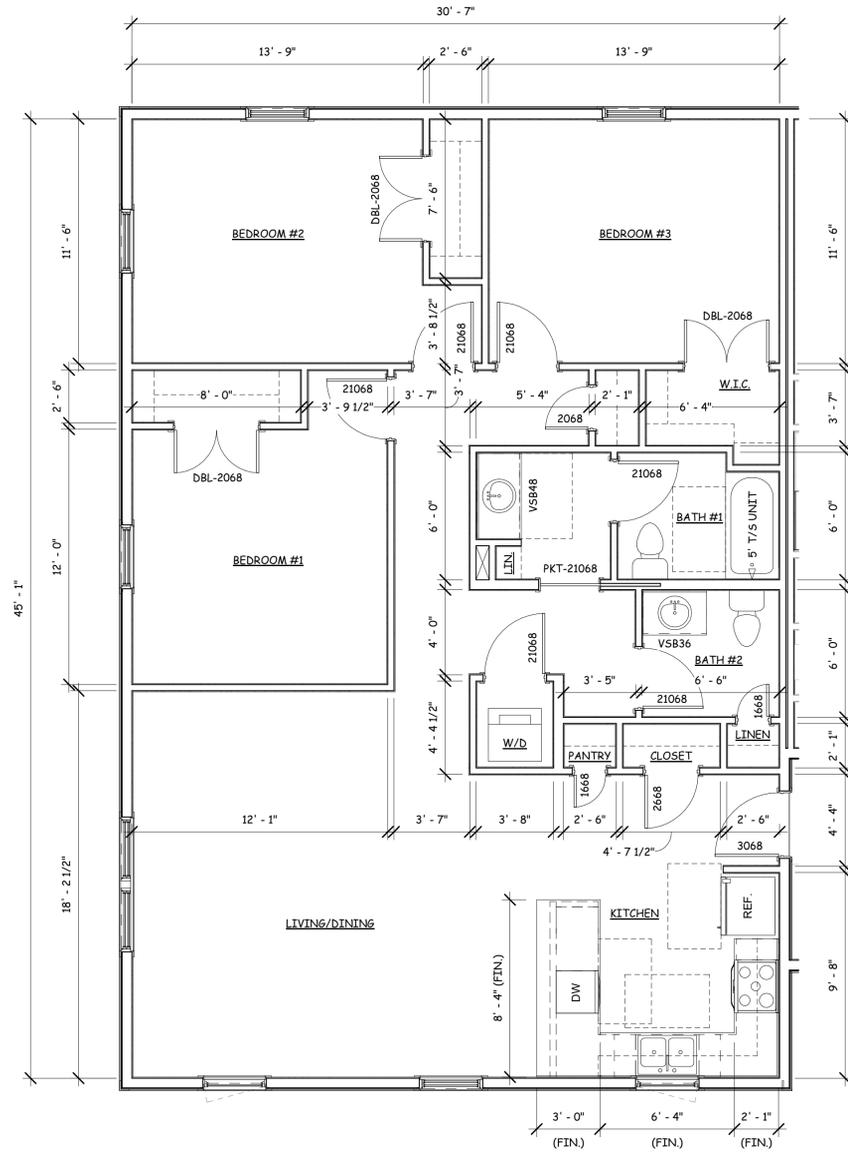

① 3-BEDROOM UNIT PLAN - 1,445 sqft  
1/4" = 1'-0"

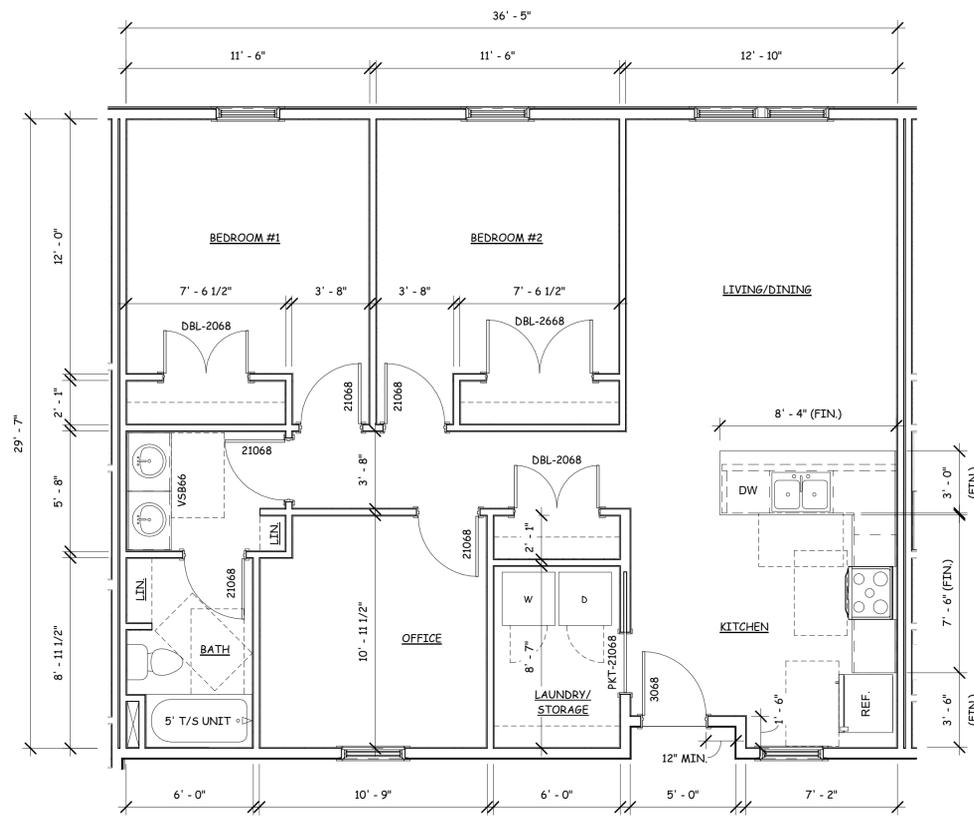

② 2-BEDROOM UNIT PLAN - 1,124 sqft  
1/4" = 1'-0"

FOR REVIEW ONLY  
NOT FOR CONSTRUCTION

THIS DRAWING IS THE  
PROPERTY OF G4 DESIGN  
STUDIOS, LLC AND IS NOT TO  
BE COPIED, REPRODUCED, OR  
THE CONTENT THEREOF USED,  
IN WHOLE OR IN PART,  
WITHOUT THE PRIOR WRITTEN  
CONSENT OF STEVE GUILD



235 RIVER ROAD  
VT CONSTRUCTION COMPANY  
ESSEX, VERMONT

SCALE: 1/4" = 1'-0"  
DATE: 10/01/2025  
DRAWN BY: WGT  
CHECKED BY: SG  
PROJECT: 235 RIVER

SHEET TITLE:  
UNIT PLANS

A-2



THIS DRAWING IS THE PROPERTY OF G4 DESIGN STUDIOS, LLC AND IS NOT TO BE COPIED, REPRODUCED, OR THE CONTENT THEREOF USED, IN WHOLE OR IN PART, WITHOUT THE PRIOR WRITTEN CONSENT OF STEVE GUILD



235 RIVER ROAD  
VT CONSTRUCTION COMPANY  
ESSEX, VERMONT

SCALE: 1/8" = 1'-0"  
DATE: 10/01/2025  
DRAWN BY: MD  
CHECKED BY: G4  
PROJECT: 235 RIVER

SHEET TITLE:  
EXTERIOR ELEVATIONS

FOR REVIEW ONLY  
NOT FOR CONSTRUCTION

A-3